

Laurels Farm
Worstead
NR28 9RW
+441692 536025

10 pole VALHALLA

Area within walls 7122 M²
Standing capacity with walls 11500
Standing capacity no walls 17230
Seated 10250
Dining 8915


Seats, where shown, are an approximation of the positions & total numbers which should be achieved. However, hirers must satisfy themselves as to actual numbers & layout, which will be dependent upon the seating system used & the provision of a safe venue with adequate & ample means of escape as may be determined by fire & safety officers.

Site plans are prepared from the information available & are our best approximation of what might be possible on this site. We cannot accept any responsibility for any inaccuracy or offer any guarantee that tents can be erected as shown without a full site survey.

Circles denoting external anchor positions are not to scale. Actual anchors are more than 300mm diameter.

In some cases some anchor positions may be adjusted to avoid particular obstacles. This must be discussed before work commences on site.

Dimensions given are best working sizes. Actual dimensions may vary 5%. Tents are flexible structures and dimensions will vary with topography.

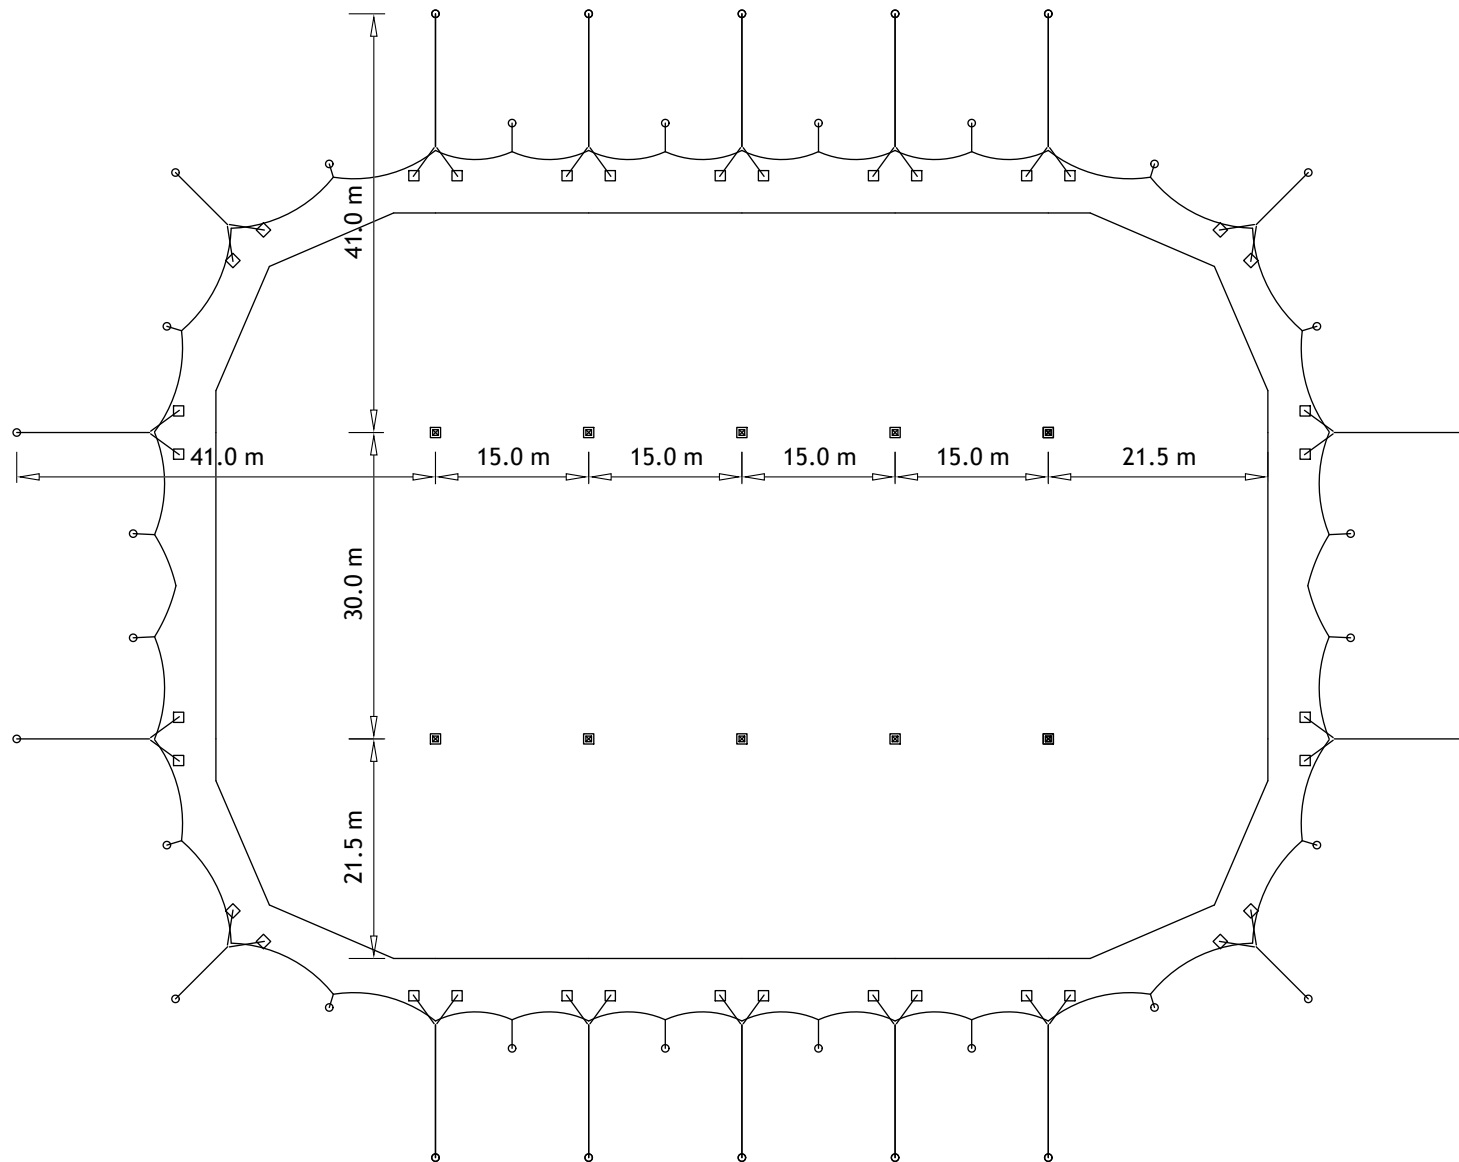

DRAWN BY

MP

DRAWING no.

V10

Scale:

Not to scale

ISSUE DATE

05.04.14

RE-ISSUE

DESCRIPTION

10 Pole VALHALLA
basic layout & principal
dimensions.